


KEY:

- Existing on-street parking
- Existing traffic flow
- Proposed Improvements (Area of high quality footway finishes)
- Proposed Improvements (Area of bituminous footway finishes)
- Proposed parapet
- Indicative seating
- Drawing sheet reference point
- Location reference

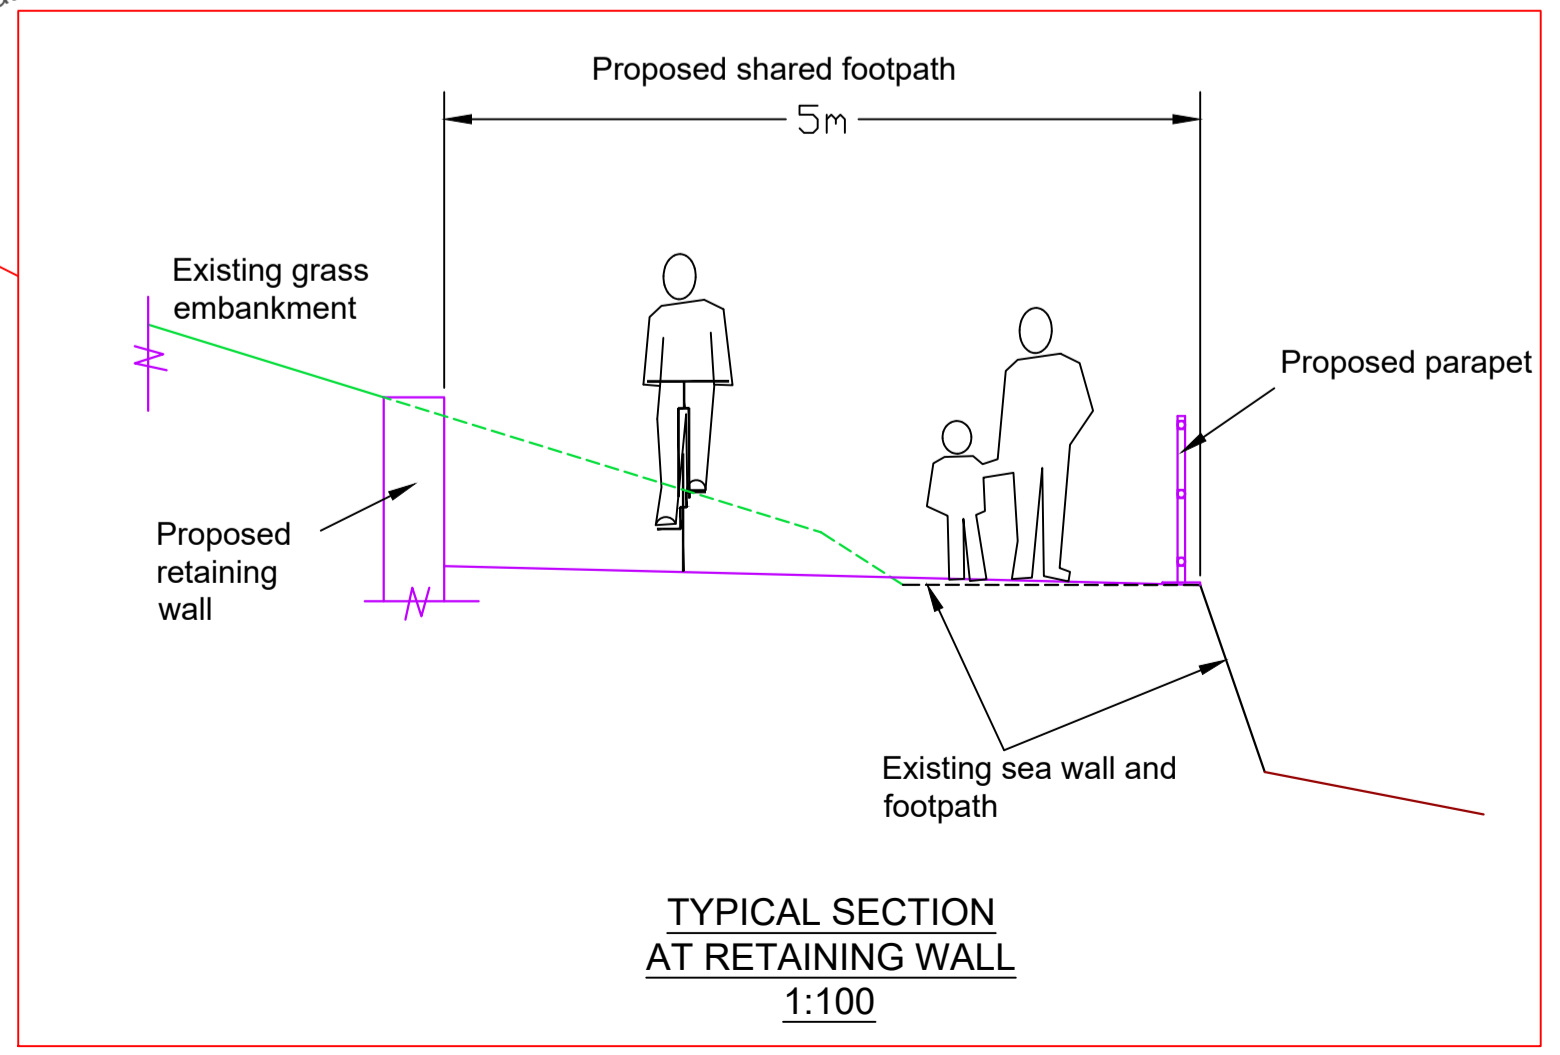

Rev	Description	Initials	Date

City Development
Design & Property Division

Project Title
Broughty Ferry / Monifieth
Active Travel Improvements

Drawing Title
Proposed Route
West End Sheet 1 of 7

Drwg No.
18641-DCC-ZZ-XX-DR-C-030

Drawn
AGB

Suitability
S2

Approved
GC

Scale
1:500@A1

Revision
0

Date
06/11/19

Project No./Ref.
P18641

City Development, Dundee House, 50 North Lindsay Street, Dundee, DD1 1LS. Tel: 01382 434000