


- KEY:**
- Existing on-street parking
 - Existing traffic flow
 - Proposed Improvements
 - Drawing sheet reference point
 - Location reference

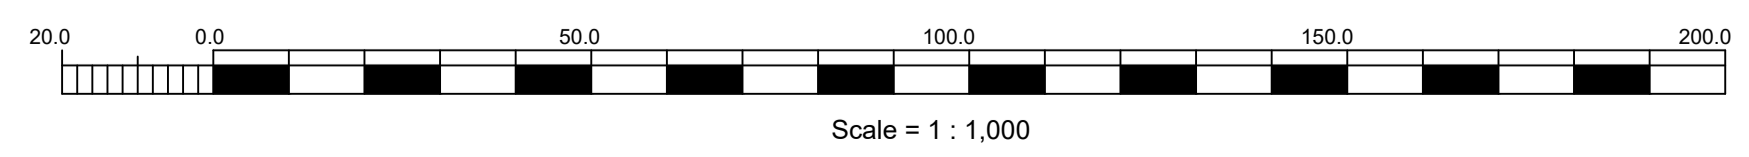

Rev	Description	Initials	Date

		Project Title Broughty Ferry / Monifieth Active Travel Improvements	
City Development Design & Property Division		Drawing Title Proposed Route East End Sheet 4 of 7	
Drwg No. 18641-DCC-ZZ-XX-DR-C-033	Suitability S2	Revision 1	Project No./Ref. P18641
Drawn AGB	Checked GC	Approved GC	Scale 1:1000@A1
			Date 12/11/19

City Development, Dundee House, 50 North Lindsay Street, Dundee, DD1 1LS. Tel: 01382 434000